


Residence 4	
Name	Area

Covered Outdoor	63 m²
Internal	400 m²
Total - Ground & First Storey	463 m²



Ground Floor Plan
1 : 100

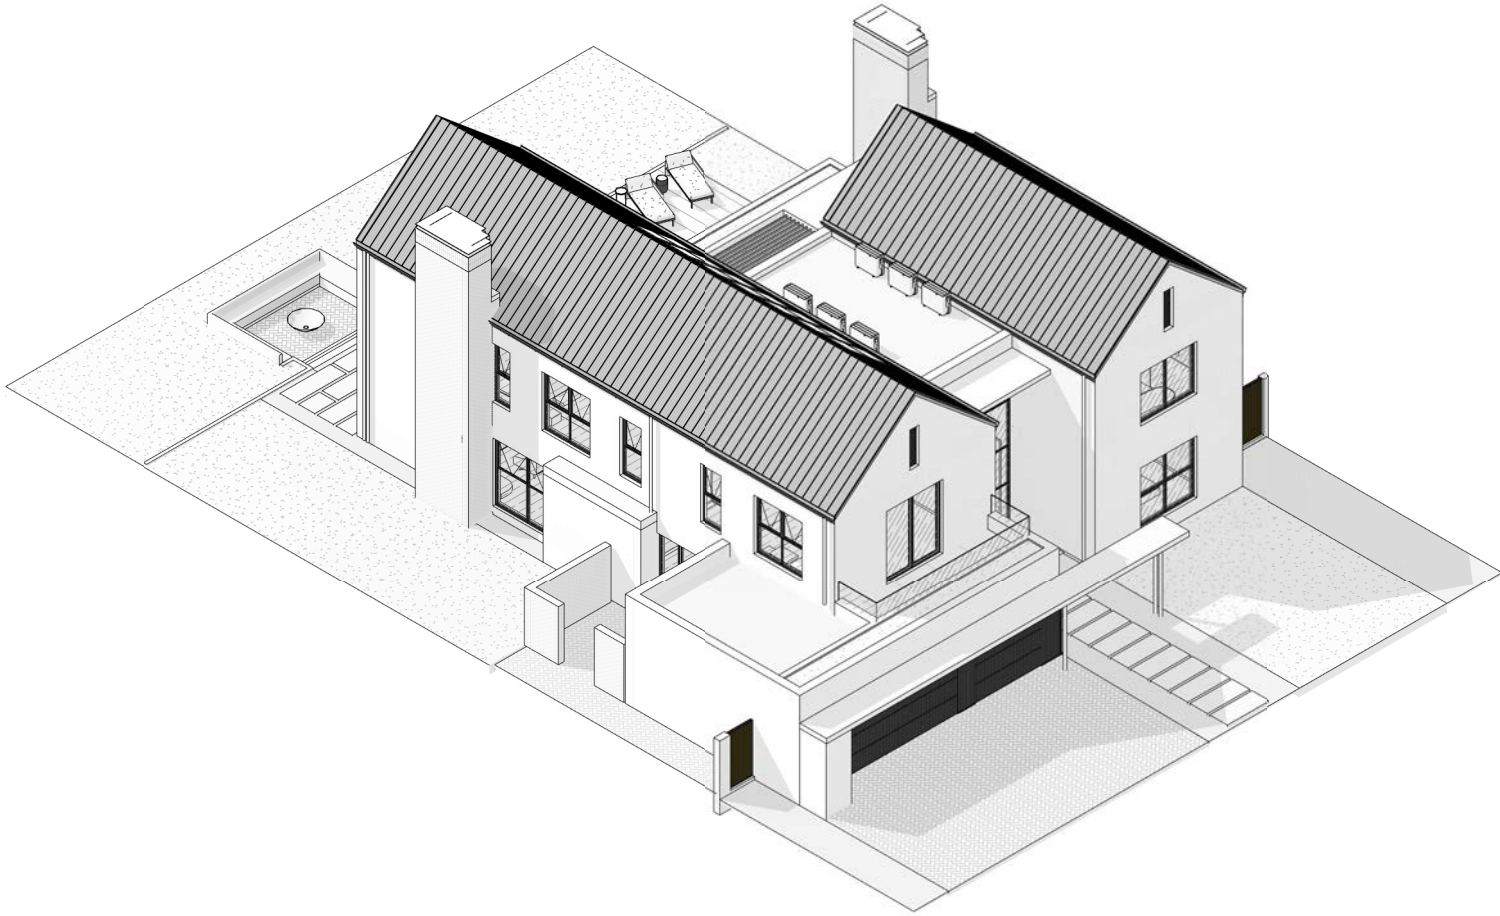

Avec La Terre Estate

Client

LEEE Developers


Project Address

Avec La Terre Estate


Location

Western Cape - Paarl

North

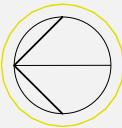

Scale 1 : 100

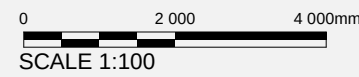

Date

2023/10/19

Sheet Name

Residence 4 - 5 Bedroom Double Storey

Drawing No.



+ A(PR)1003

A2

Rev
1

Residence 4	
Name	Area

Covered Outdoor	63 m²
Internal	400 m²
Total - Ground & First Storey	463 m²

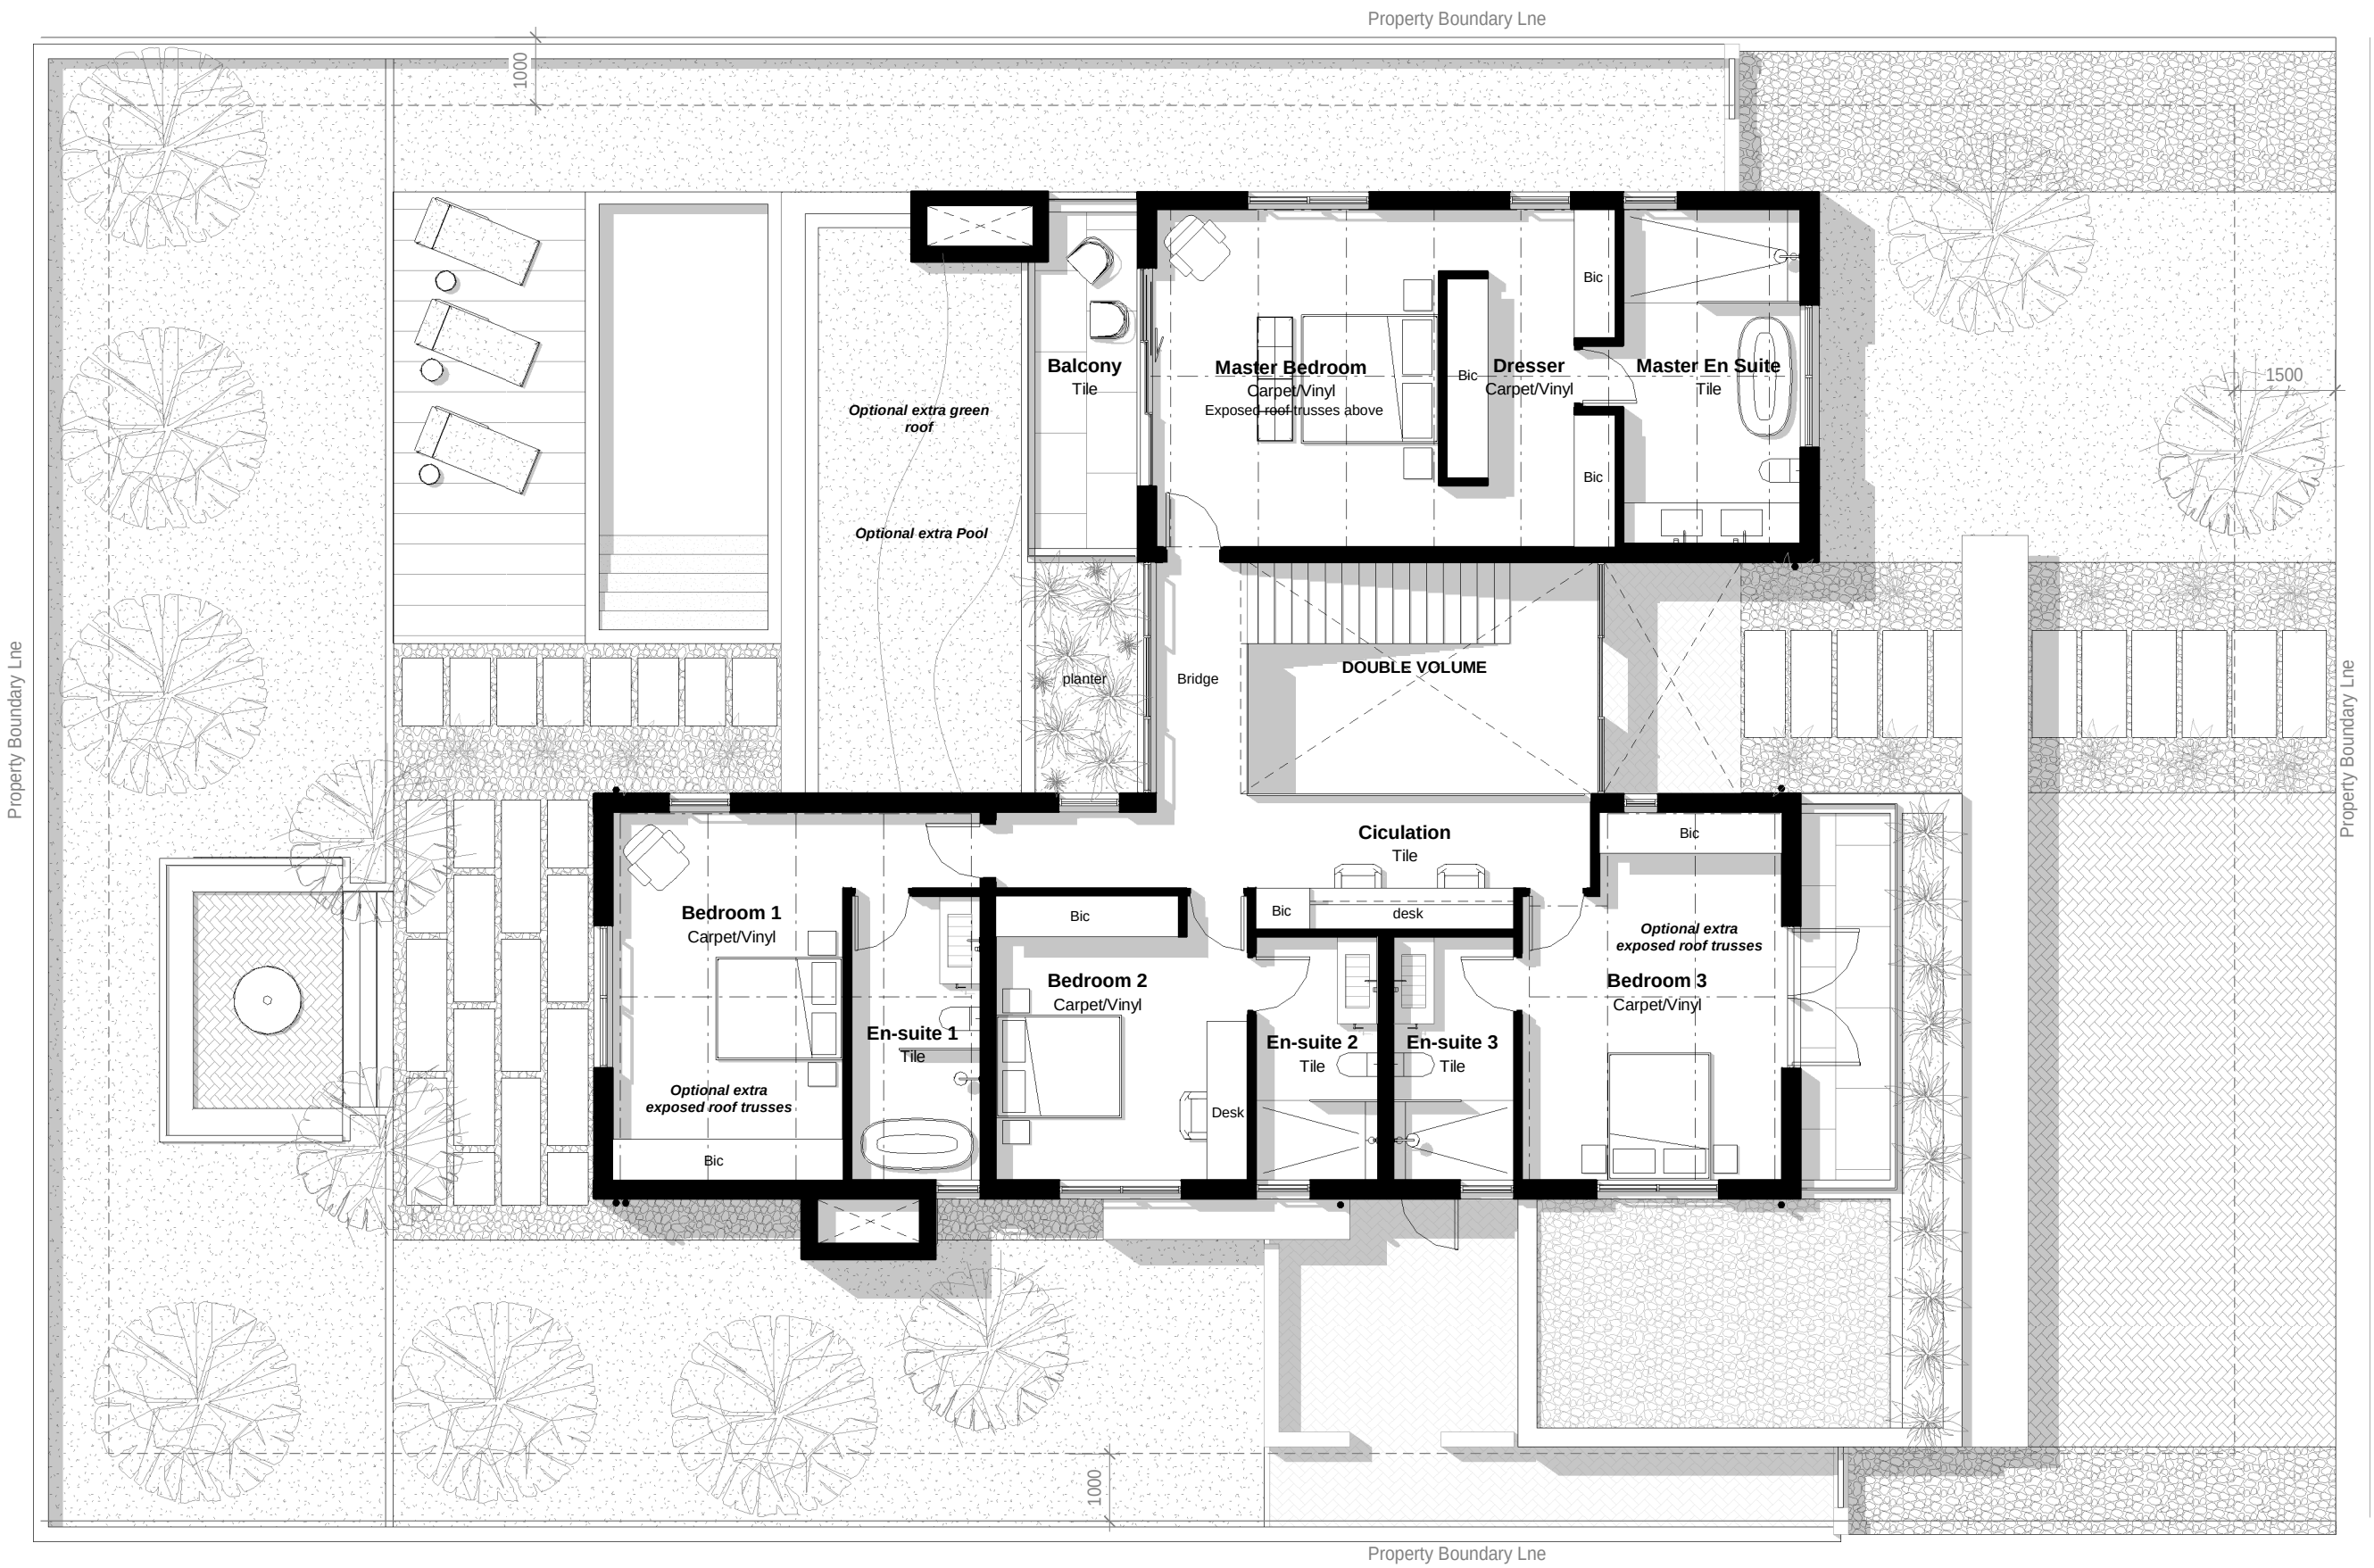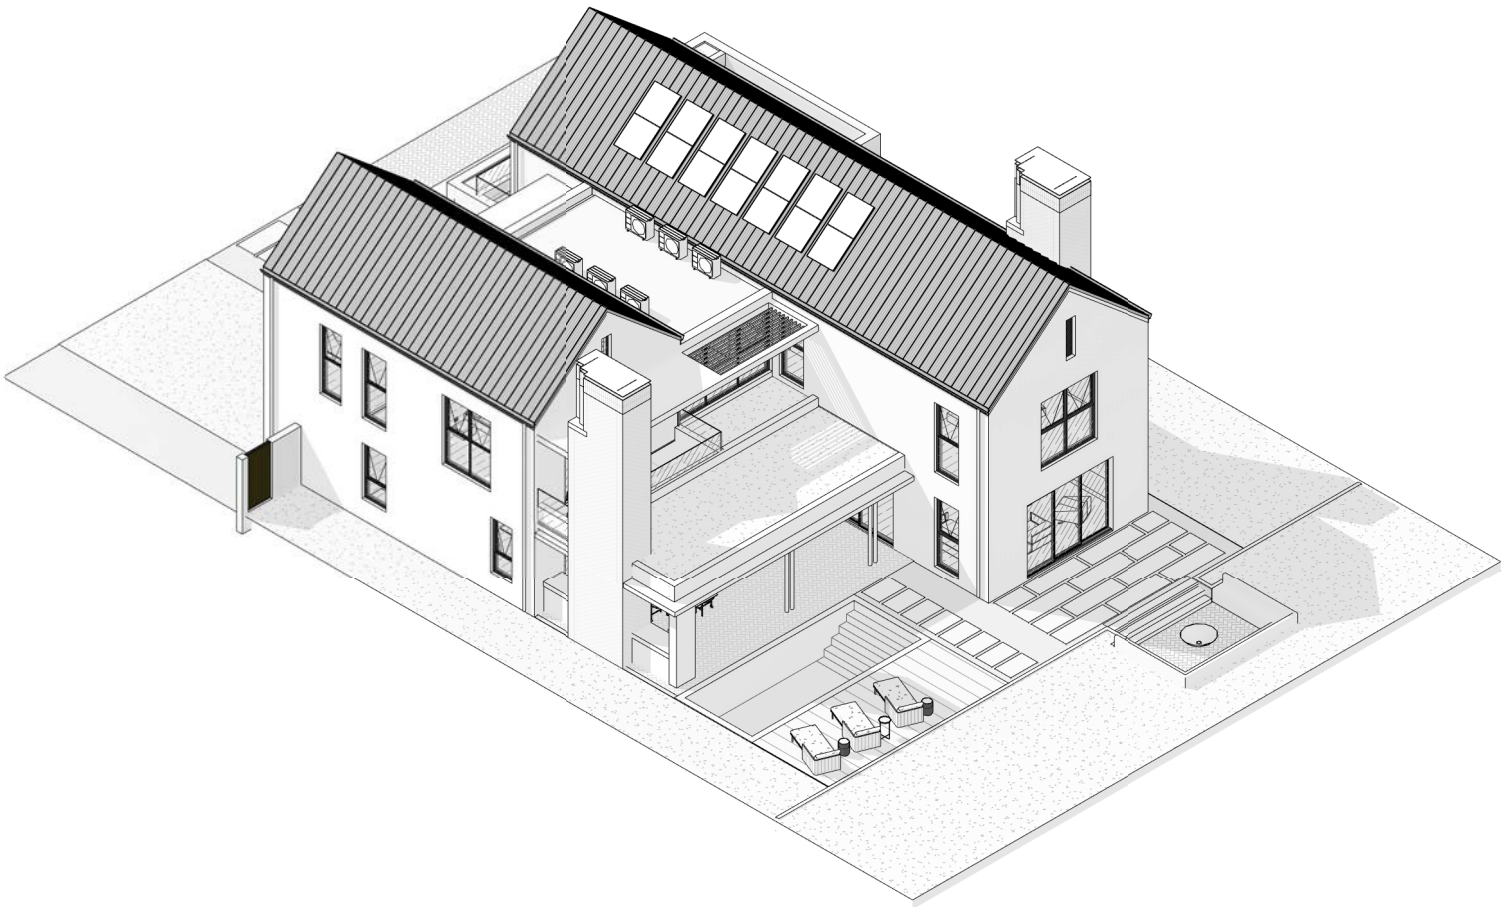

First Storey Plan
1 : 100



Avec La Terre Estate

Client

LEEE Developers


Project Address

Avec La Terre Estate


Location

Western Cape - Paarl

North

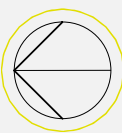

Scale 1 : 100

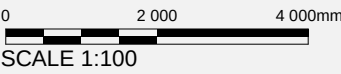

Date

2023/10/19

Sheet Name

Residence 4 - 5 Bedroom Double Storey

Drawing No.

+ A(PR)1005

A2

Rev
1